




NOTES:  
 Elevations shown hereon are based on an assumed DATUM.  
 PP Power Pole  



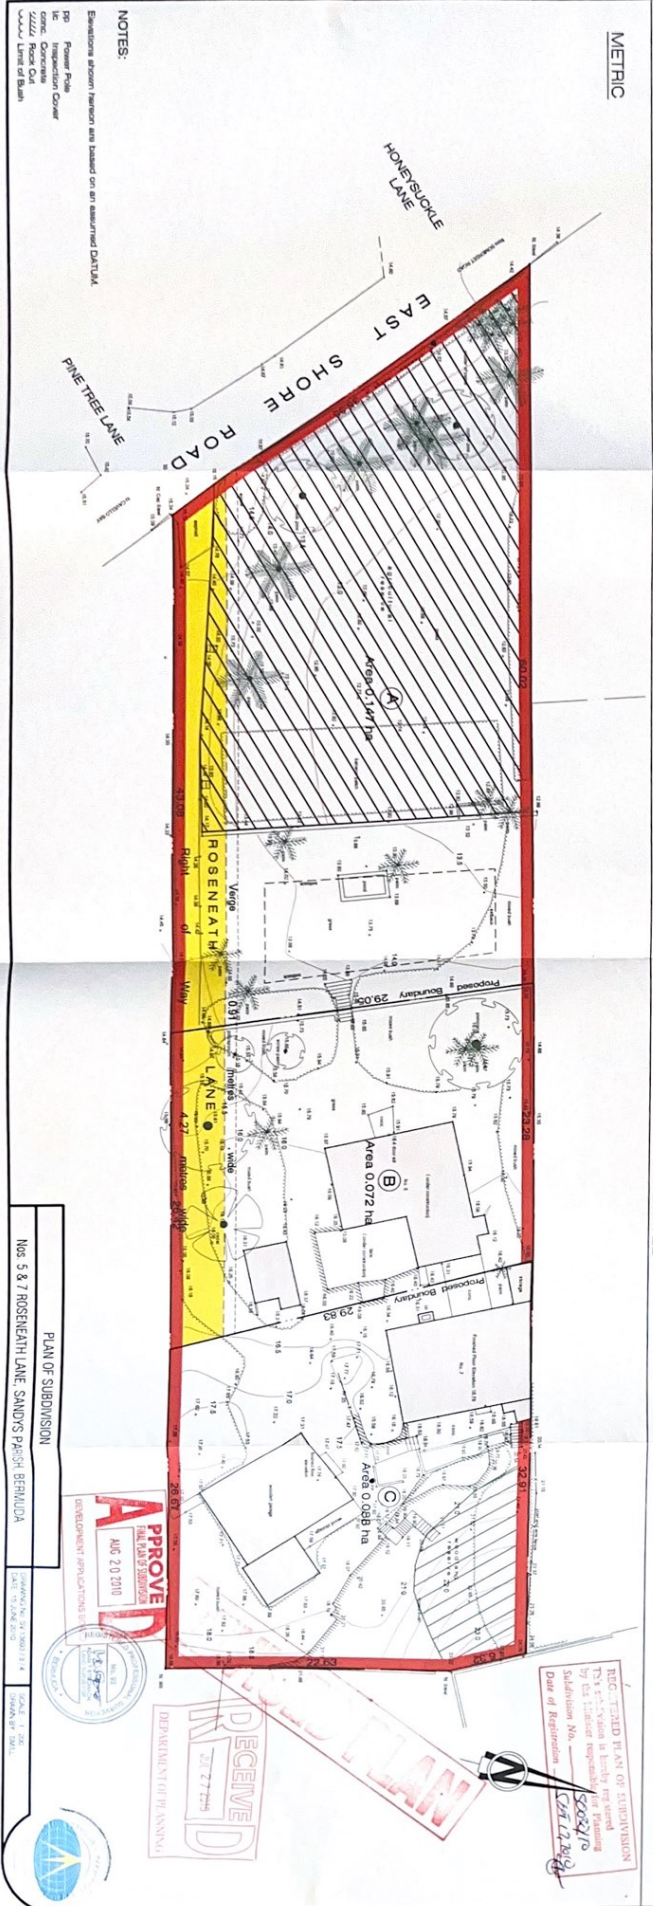

NOTES:  
 Elevations shown hereon are based on an assumed DATUM.  
 PP Power Pole  

PLAN OF SUBDIVISION  
 Nos. 5 & 7 ROSENETH LANE, SANDYS PARISH, BERMUDA




**PROVE**  
 THE PLANS  
 AUG 20 2010  
 DEVELOPMENT APPLICATIONS SECTION  
 DEPARTMENT OF PLANNING

**RECEIVED**  
 AUG 27 2010  
 DEPARTMENT OF PLANNING

